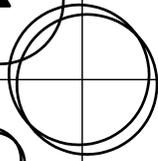
 


PLANT SCHEDULE

SYMBOL	BOTANICAL/Common Name	SIZE
TREES		
	ACACIA SALICINA WILLOW ACACIA	24' BOX
	DALBERGIA SISSOO SISSOO TREE	36' BOX
	CAESALPINIA MEXICANA MEXICAN BIRD OF PARADISE	24' BOX 15 GAL.
	ACACIA STENOPHILA SHOESTRING ACACIA	24' BOX
	EUCALYPTUS PAPIANA GHOST GUM	24' BOX
SHRUBS		
	CAESALPINIA PULCHERRIMA RED BIRD OF PARADISE	5 GAL.
	CHAMAEROPS HUMILIS MEDITERRANEAN FAN PALM	15 GAL.
	LEUCOPHYLLUM FRUTESCENS 'GREEN CLOUD' GREEN CLOUD SAGE	5 GAL.
	EREMOPHILA MACULATA 'VALENTINE' RED EMU BUSH	5 GAL.
ACCENTS		
	AGAVE VILMORINIANA OCTOPUS AGAVE	5 GAL.
	AGAVE PARRYI 'TRUNCATA' AGAVE	5 GAL.
	AGAVE WEBERI WEBER AGAVE	5 GAL.
	AGAVE GEMINFLOA TWIN FLOWERED AGAVE	5 GAL.
	ALOE BARBADENSIS ALOE VERA	5 GAL.
	CEREUS PERUVIANA 'MONSTROSUS' MONSTROSUS CEREUS	5 GAL.
	HESPERALOE PARVIFLORA RED YUCCA	5 GAL.
	MUHLENBERGIA CAPILLARIS 'REGAL MIST' REGAL MIST DEER GRASS	5 GAL.
	OPUNTIA MACRODASY'S ALBISPINA BUNNY EARS PRICKLY PEAR	5 GAL.
GROUND COVER		
	MACFADYENA UNGUIS-CATI CAT'S CLAW VINE	5 GAL.
	LANTANA MONTEVIDENSIS 'NEW GOLD' 'NEW GOLD' LANTANA	1 GAL.
	LANTANA MONTEVIDENSIS PURPLE TRAILING LANTANA	1 GAL.
	HYMENOXIS AUCALIS ANGELITA DAISY	1 GAL.
	PENSTEMON PARRYI PARRY'S PENSTEMON	1 GAL.
	RUELLIA BRITTONIANA 'KATIE' DWARF RUELLIA	1 GAL.
	ROSMARINUS OFFICINALIS 'PROSTRATUS' PROSTRATE ROSEMARY	1 GAL.
TURF	CYNODON DACTYLON 'MIDIRON' MIDIRON TURF	SOD
MATERIAL		
NO SYMBOL	DECOMPOSED GRANITE 'APACHE BROWN'	1/2' MINUS


707 S. FOREST AVENUE
TEMPE, ARIZONA

DATE: 5.5.09
PROJECT NO. 09011

Delterra, llc

4331 E. Turquoise Avenue
Phoenix, Az 85028
p (602)787-1177
f (602)787-1188
info@delterrallc.com



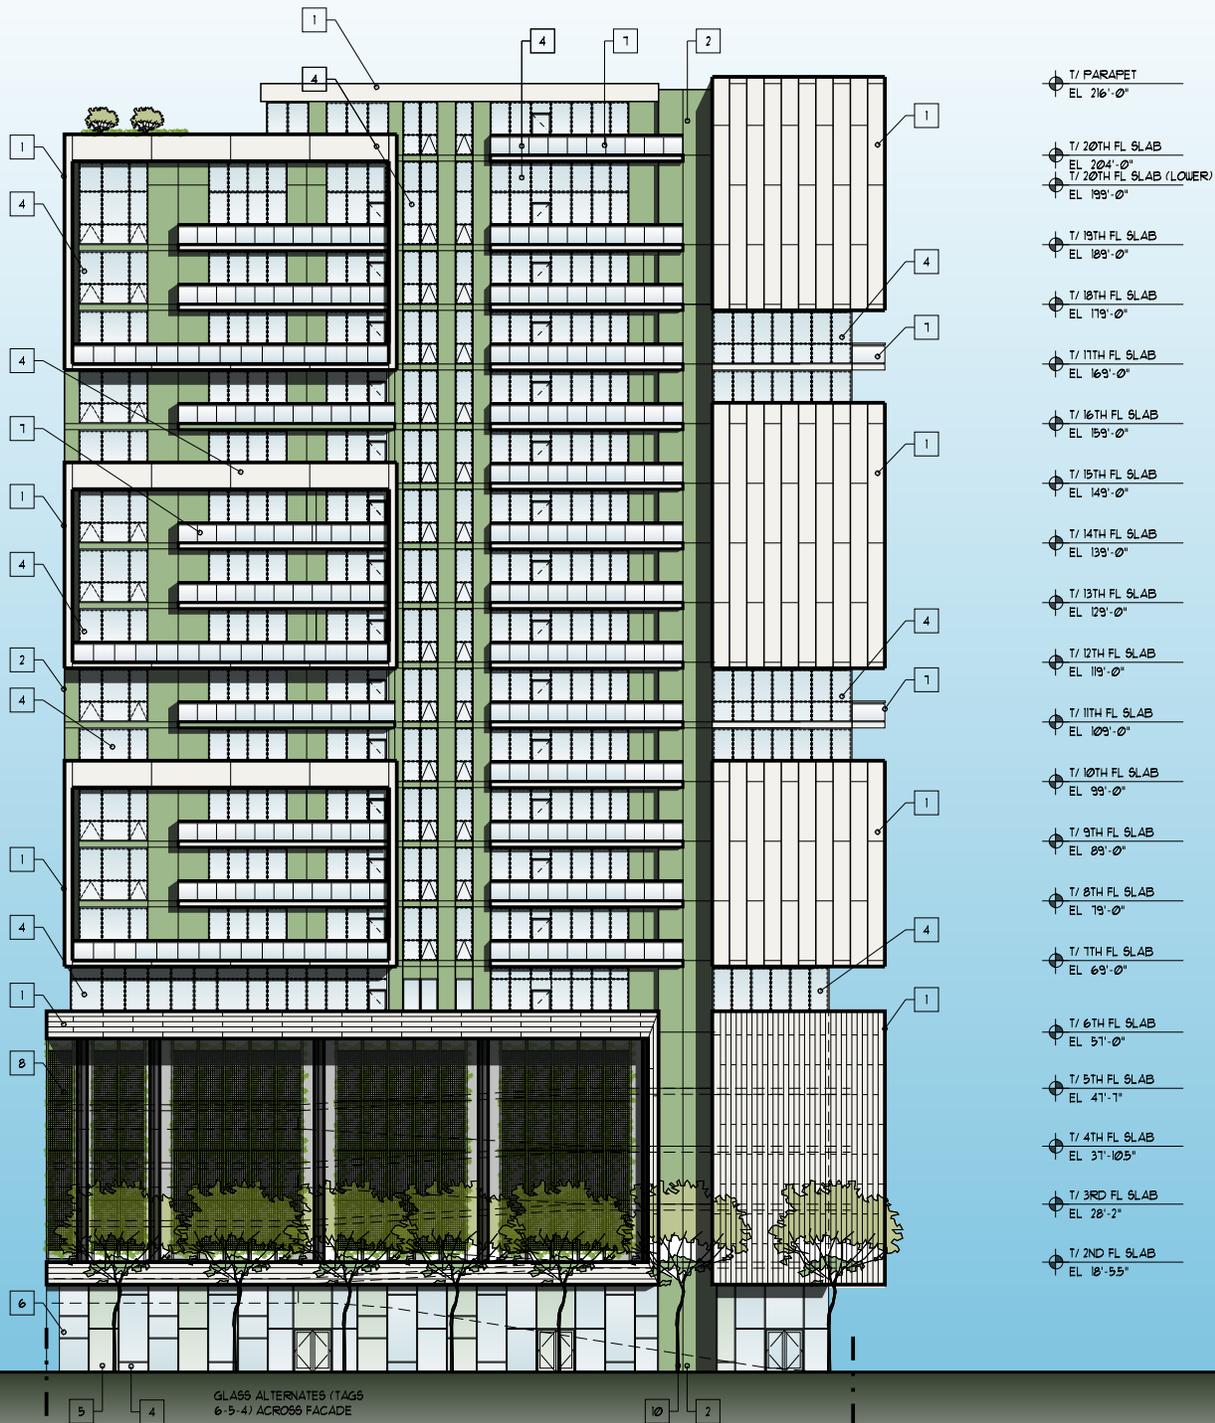

MATERIAL LEGEND:


1 "HORIZON" - PAINT COLOR 1 PAINTED STUCCO/CONCRETE	3 "ROME GREY" BRICK - GLEN GERY	5 "EVERGREEN" GLASS - PILKINGTON	7 "WHITE HOLES" SCREEN GLASS - VIRACON	9 GARAGE DOOR - COLOR TO MATCH PAINT COLOR 1
2 "FOREST HILLS GREEN" - PAINT COLOR 2 PAINTED STUCCO/CONCRETE	4 "ACTIV" CLEAR GLASS - PILKINGTON	6 "BLUE-GREEN" GLASS - PILKINGTON	8 "GREENSCREEN" - WIRE MESH SCREEN	10 NEW STREET TREE


 232 North Carpenter
 Chicago IL 60607
 P 312 226 4488
 F 312 226 4499
 www.hparchitecture.com
Hartshorne Plunkard Architecture

Forest & 7th
 Tempe, AZ
PLANS AND ALL SPECIFICATION ARE SUBJECT TO REVISION AS DEEMED NECESSARY OR ADVISABLE BY BUILDER, ARCHITECT, OR AS REQUIRED BY LAW.

PROJECT NORTH
 SCALE
 1/32" = 1'-0"
 DATE
 05.19.09

DRAWING	SK#
NORTH ELEVATION	A2.0A

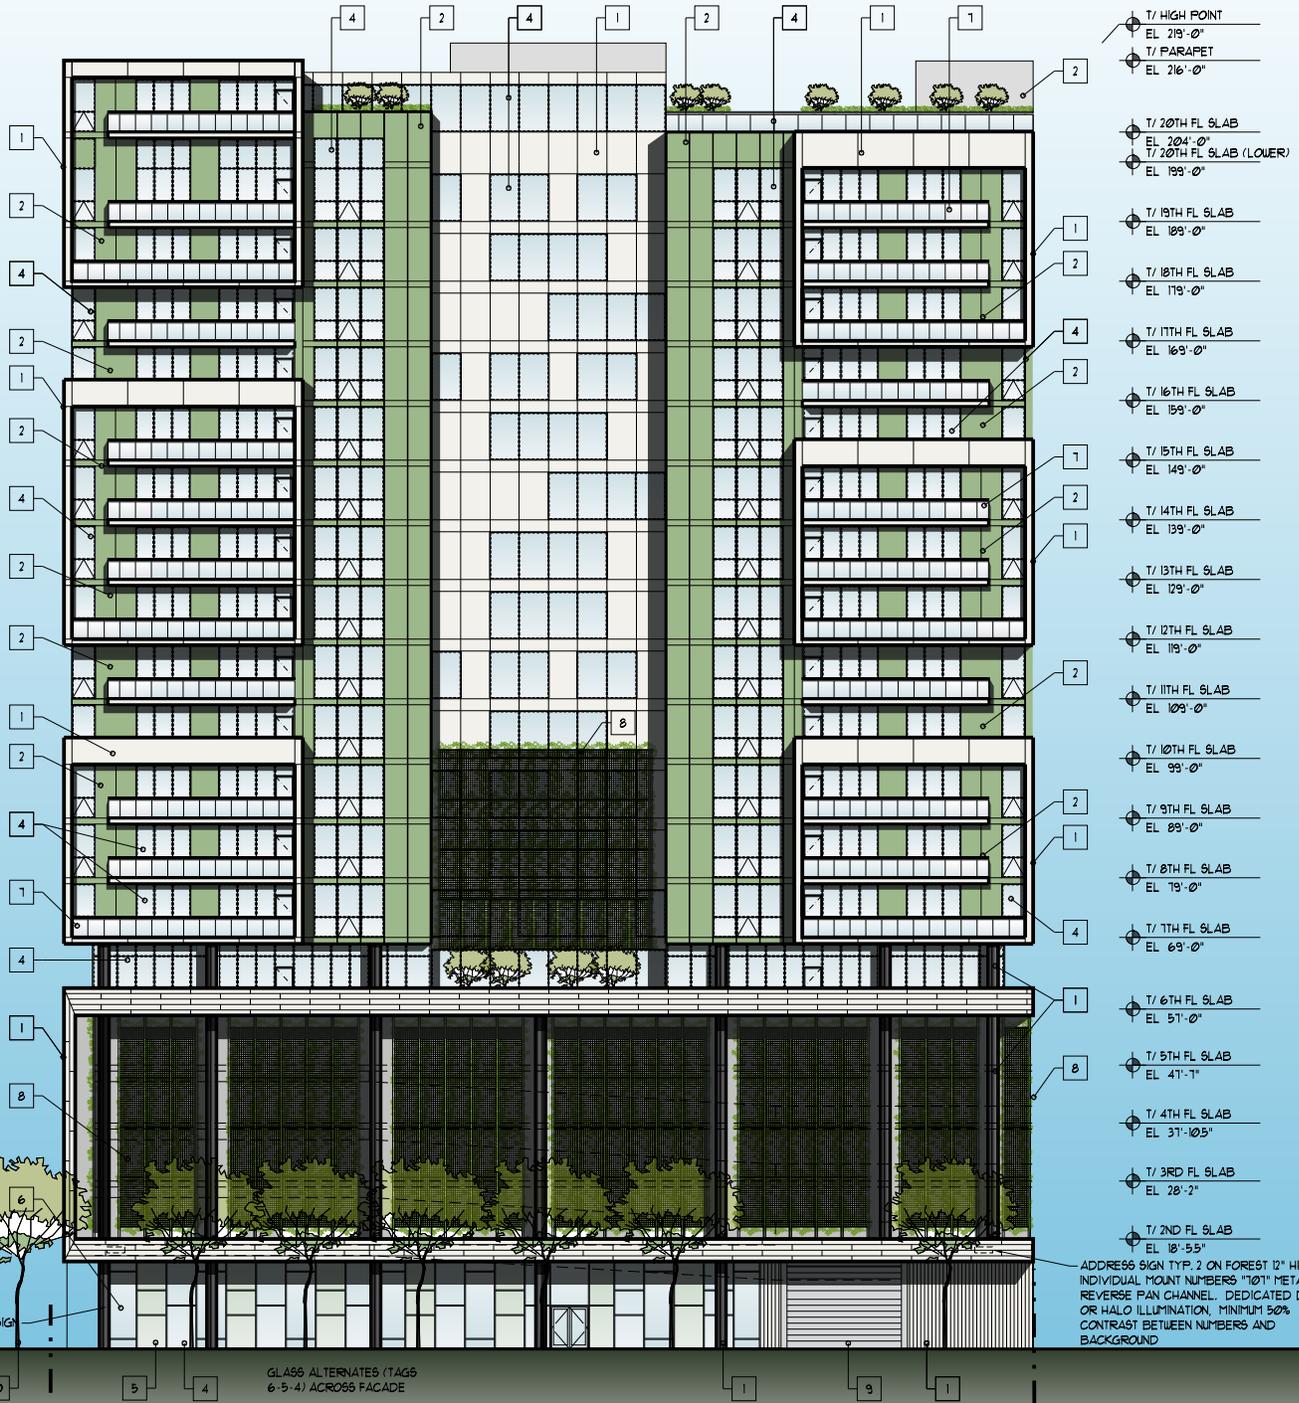

MATERIAL LEGEND:

1 "HORIZON" - PAINT COLOR 1 PAINTED STUCCO/CONCRETE	3 "ROME GREY" BRICK - GLEN GERY	5 "EVERGREEN" GLASS - PILKINGTON	7 "WHITE HOLES" SCREEN GLASS - VIRACON	9 GARAGE DOOR - COLOR TO MATCH PAINT COLOR 1
2 "FOREST HILLS GREEN" - PAINT COLOR 2 PAINTED STUCCO/CONCRETE	4 "ACTIV" CLEAR GLASS - PILKINGTON	6 "BLUE-GREEN" GLASS - PILKINGTON	8 "GREENSCREEN" - WIRE MESH SCREEN	10 NEW STREET TREE


232 North Carpenter
 Chicago IL 60607
 P 312 226 4488
 F 312 226 4499
 www.hparchitecture.com
Hartshorne Plunkard Architecture

Forest & 7th
 Tempe, AZ
PLANS AND ALL SPECIFICATION ARE SUBJECT TO REVISION AS
 DEEMED NECESSARY OR ADVISABLE BY BUILDER, ARCHITECT, OR AS
 REQUIRED BY LAW.

SCALE
 1/32" = 1'-0"
DATE
 05.19.09

DRAWING
 WEST
 ELEVATION

SK#
A2.0B

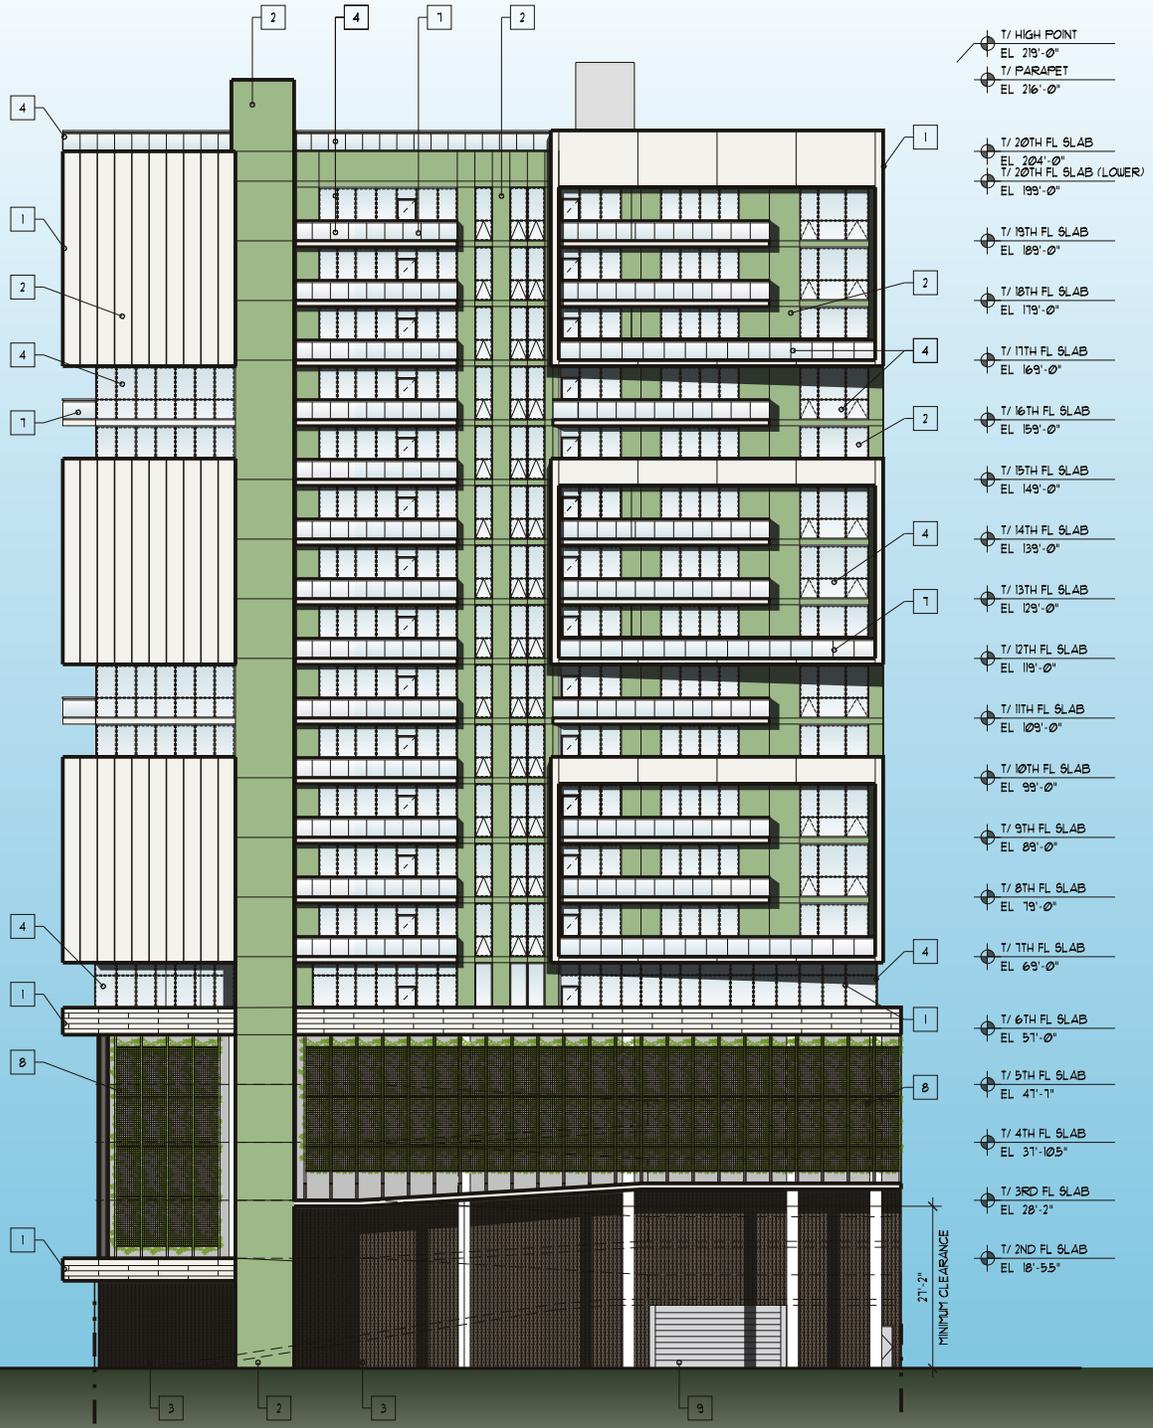


MATERIAL LEGEND:

1 "HORIZON" - PAINT COLOR 1 PAINTED STUCCO/CONCRETE	3 "ROME GREY" BRICK - GLEN GERY	5 "EVERGREEN" GLASS - PILKINGTON	7 "WHITE HOLES" SCREEN GLASS - VIRACON	9 GARAGE DOOR - COLOR TO MATCH PAINT COLOR 1
2 "FOREST HILLS GREEN" - PAINT COLOR 2 PAINTED STUCCO/CONCRETE	4 "ACTIV" CLEAR GLASS - PILKINGTON	6 "BLUE-GREEN" GLASS - PILKINGTON	8 "GREENSCREEN" - WIRE MESH SCREEN	10 NEW STREET TREE

hpa
Hartshorne Plunkard Architecture
 232 North Carpenter
 Chicago IL 60607
 P 312 226 4488
 F 312 226 4499
 www.hparchitecture.com

Forest & 7th
 Tempe, AZ

PLANS AND ALL SPECIFICATION ARE SUBJECT TO REVISION AS DEEMED NECESSARY OR ADVISABLE BY BUILDER, ARCHITECT, OR AS REQUIRED BY LAW.

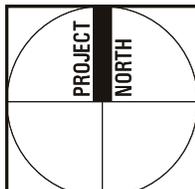

SCALE
 1/32" = 1'-0"
DATE
 05.19.09

DRAWING
 SOUTH ELEVATION

SK#
 A2.1A

[CLICK HERE TO VIEW NEXT PAGE](#)